


Plexiglass dividers (4' long, 3' high for research cubicles)

A

2ND LEVEL FLOORPLAN

SCALE: 1/16" = 1'-0"

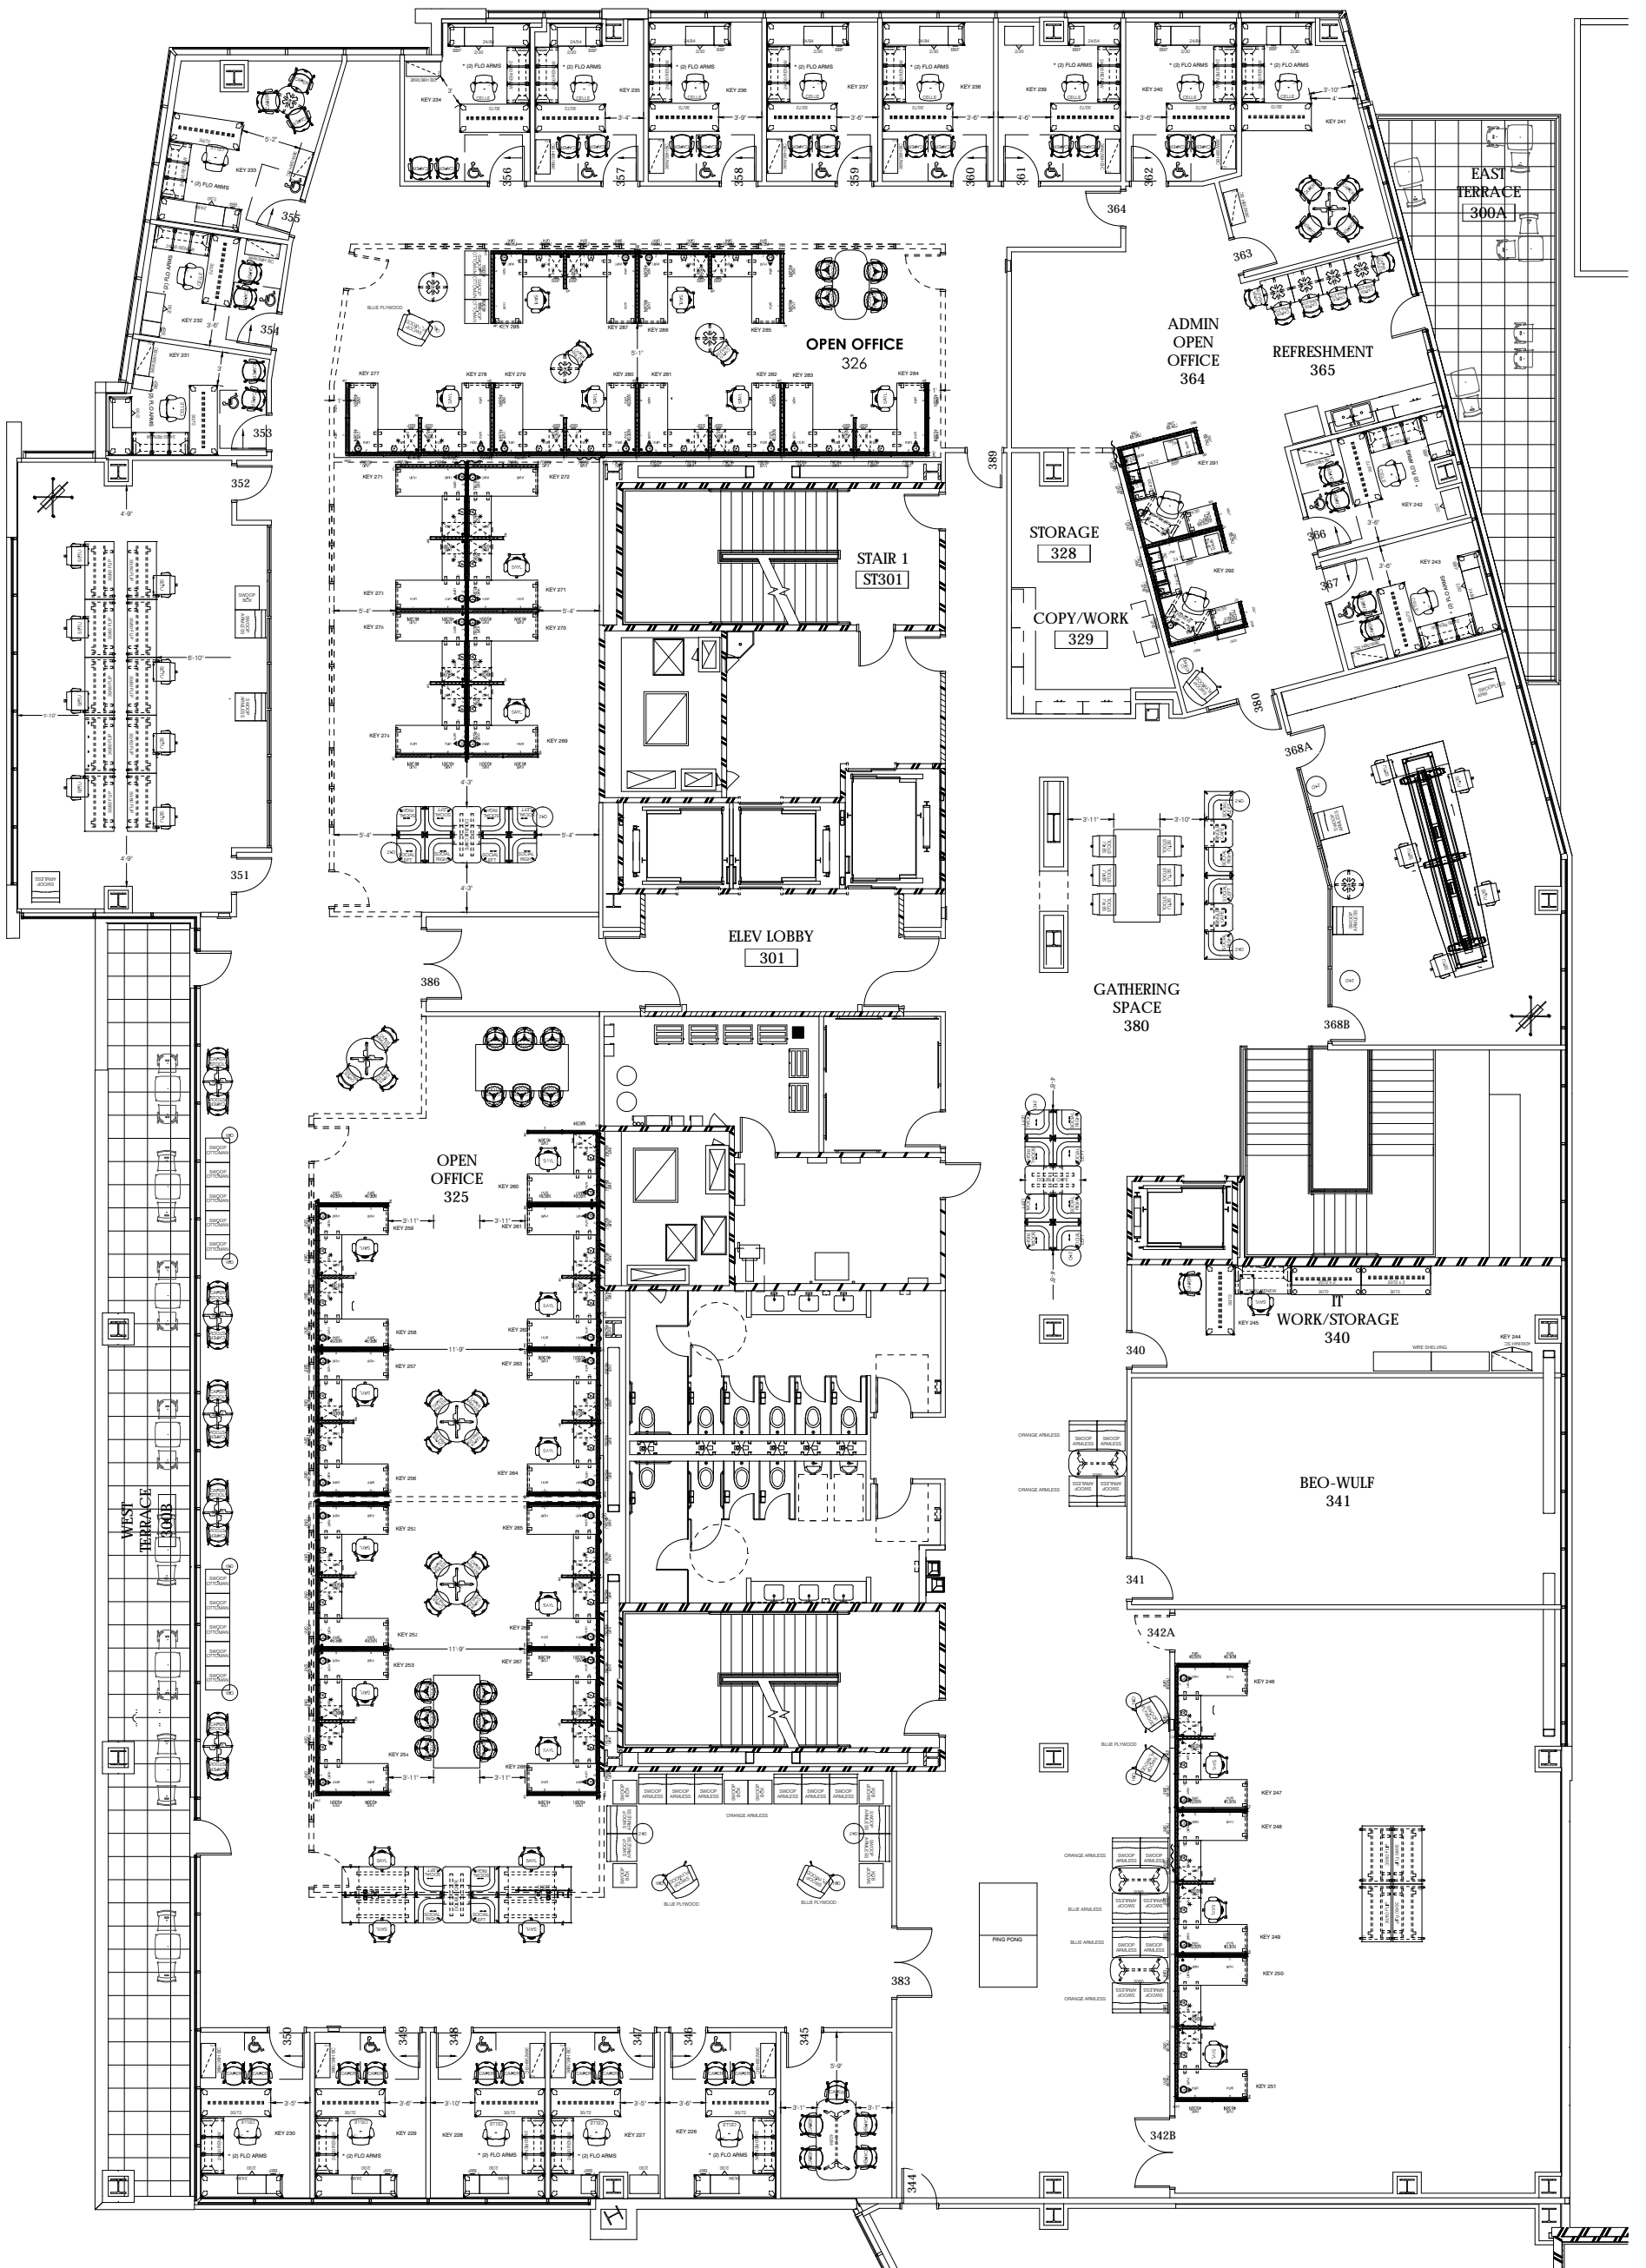

B

3RD LEVEL FLOORPLAN

SCALE: 1/16" = 1'-0"